


SAMPLE DRAWING
IN GROUND POOL

****Elevations and grading not required for a pool permit.**

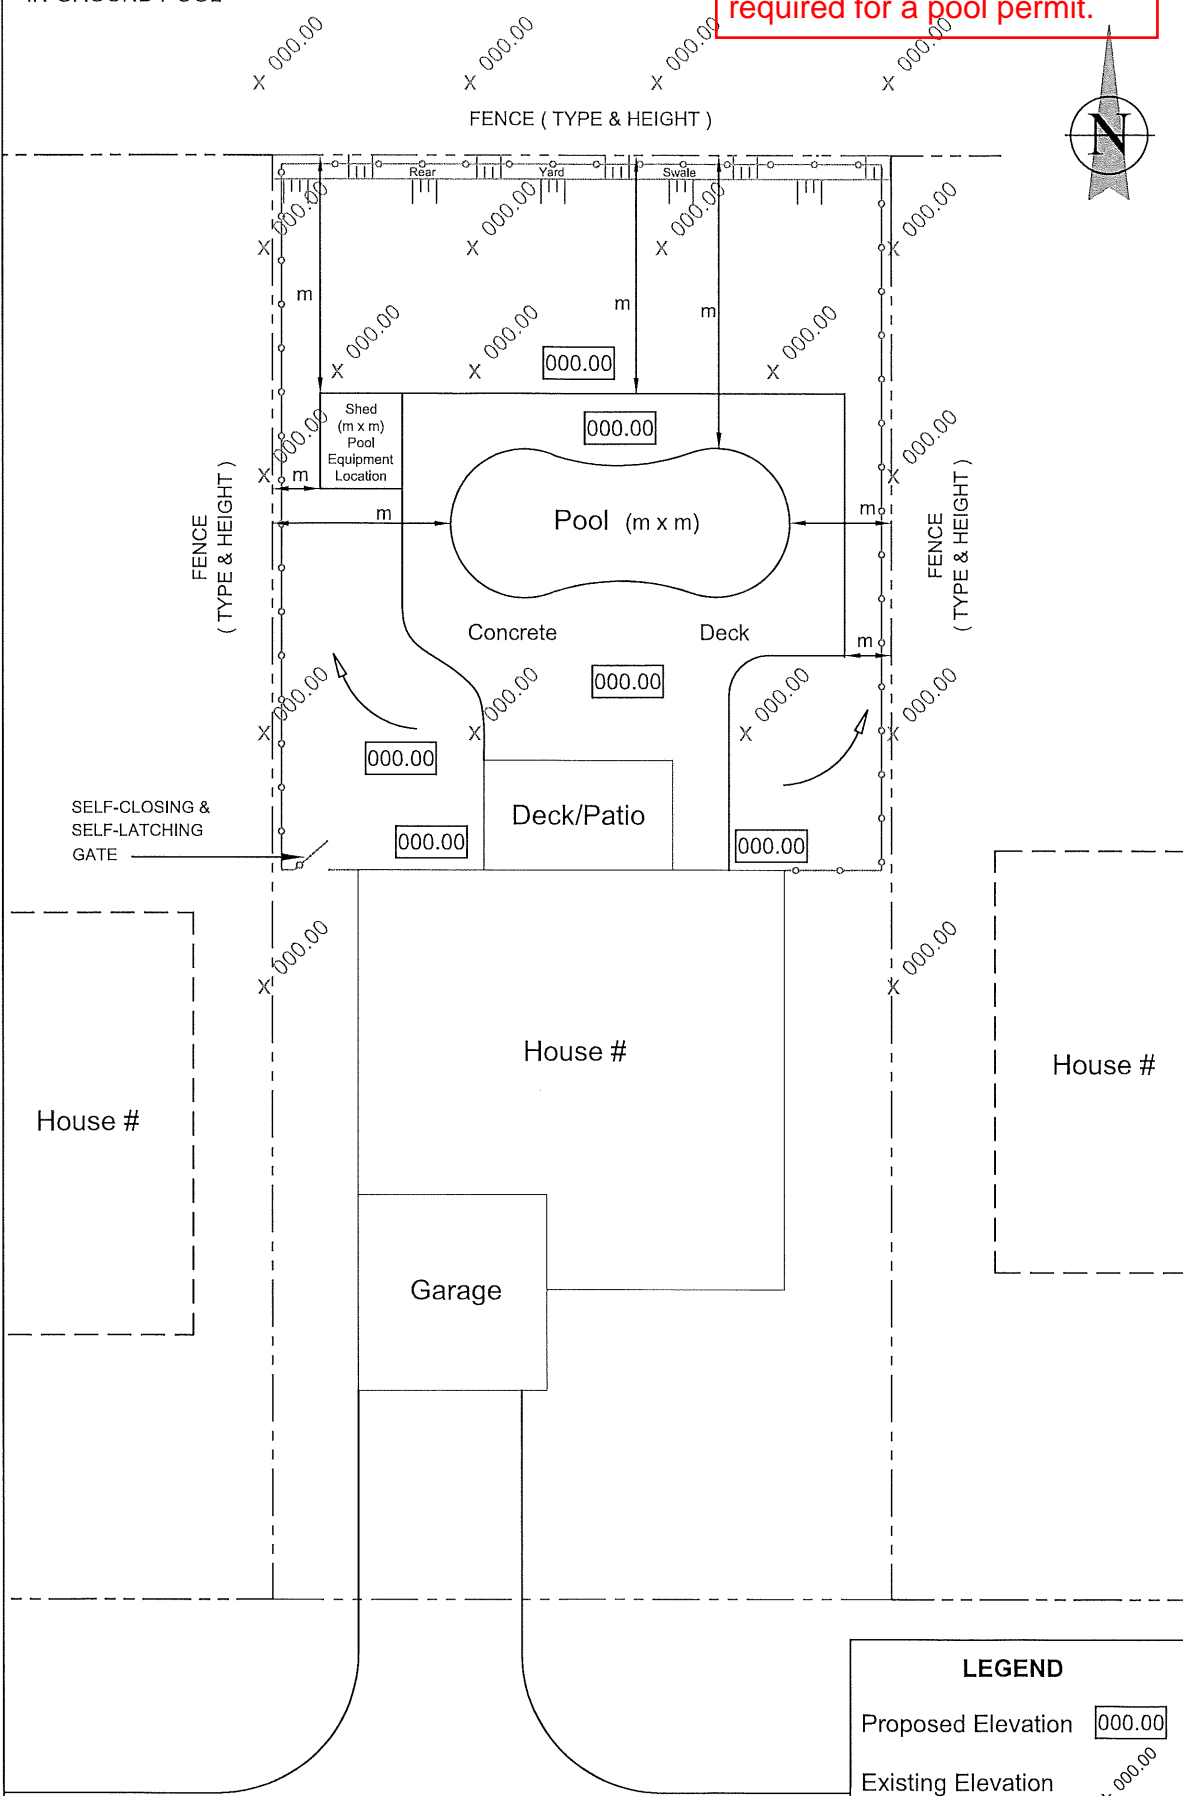

LEGEND

Proposed Elevation	000.00
Existing Elevation	x 000.00
Drainage Direction	→
Property Line	----

STREET NAME